

**RECEIVED**

4 May 2023


Department of Local Government,  
Sport & Cultural Industries

Kambalda Accomodation Village  
Durkin Road, KAMBALDA

33610

COVERED VERANDAH

HWBs

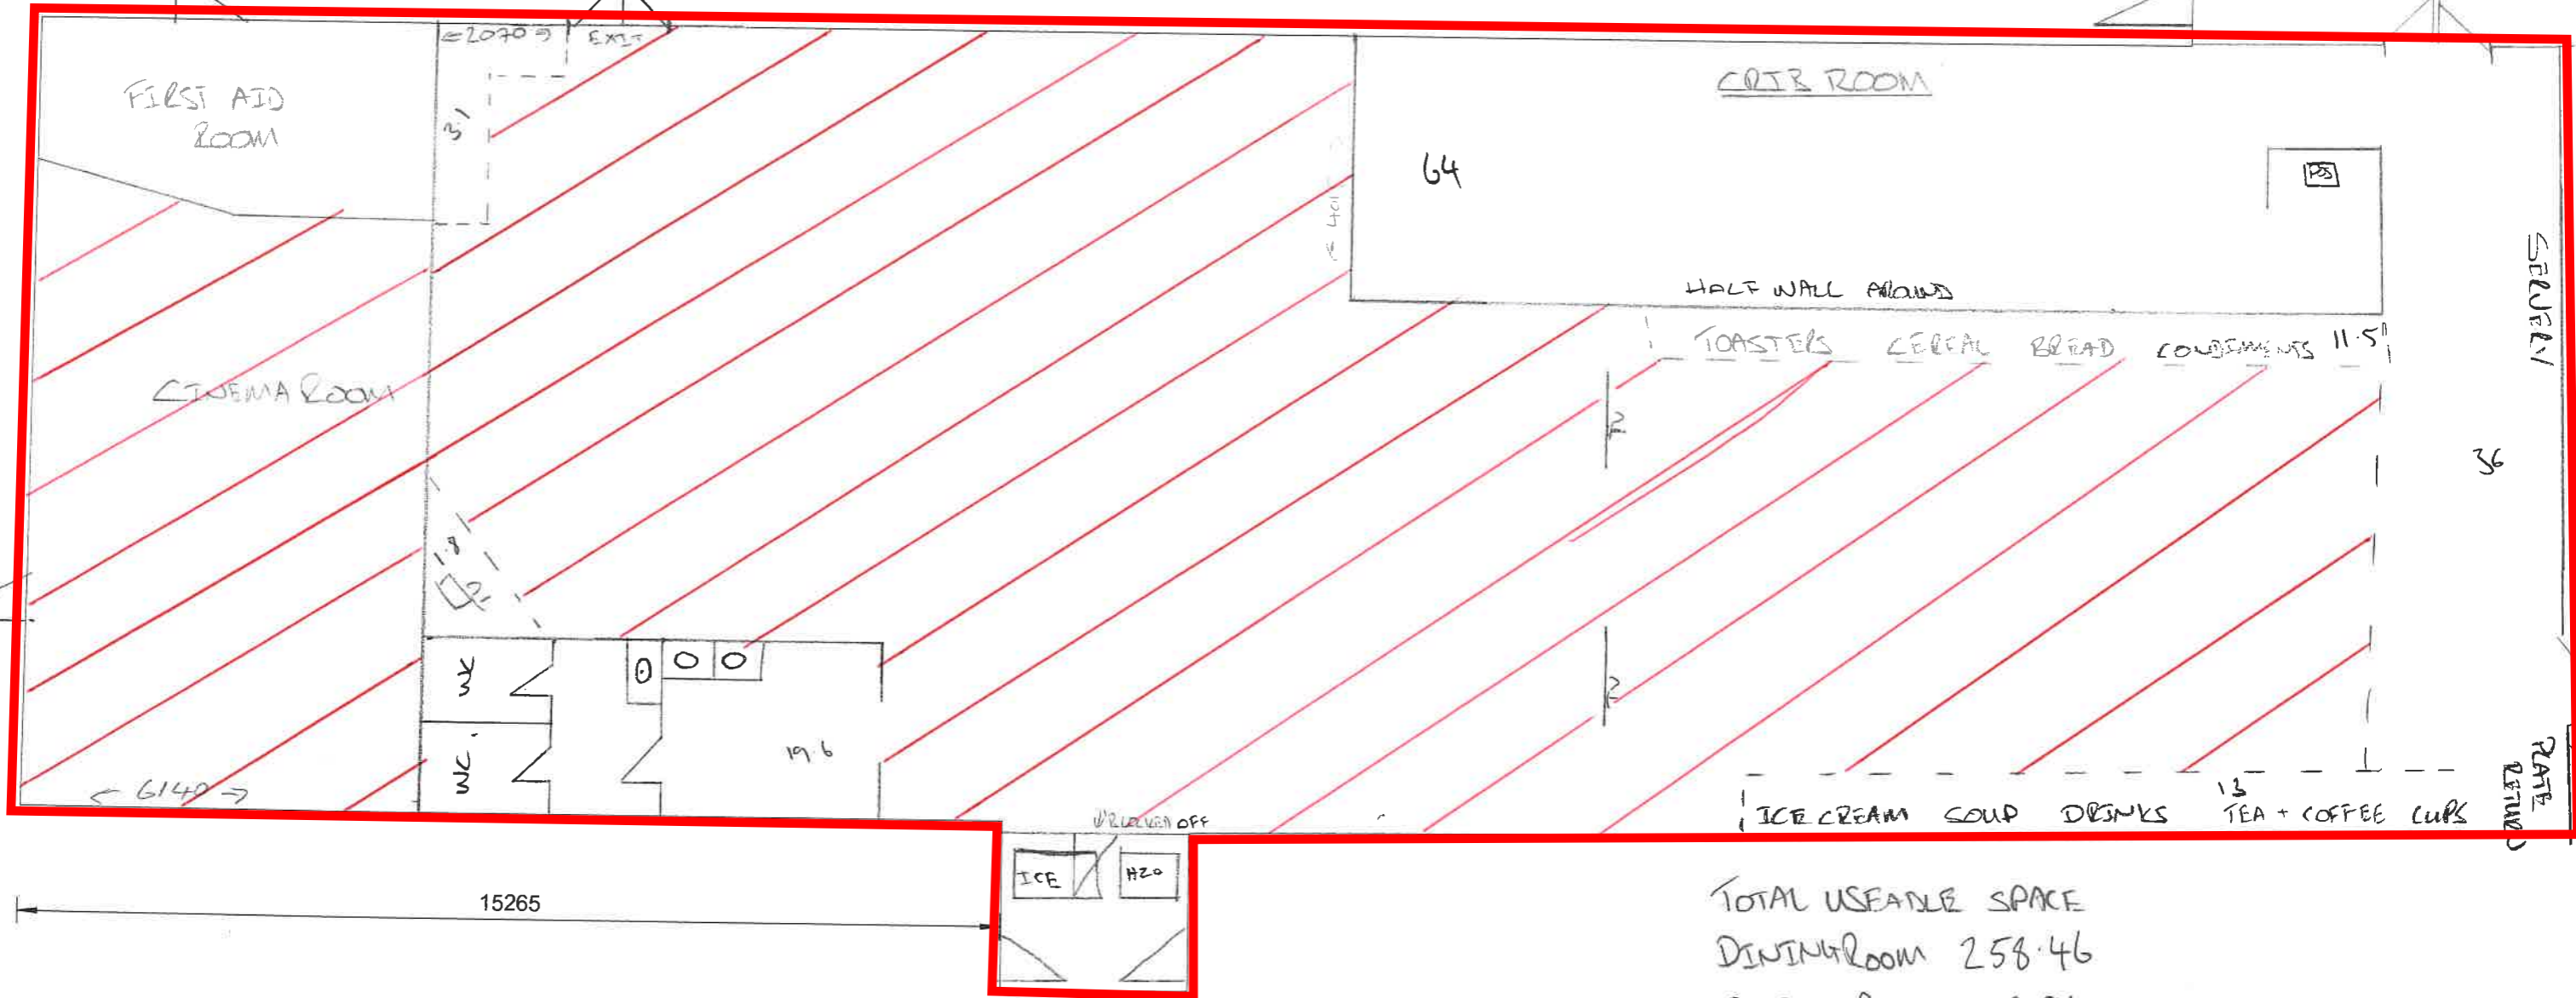

COFFEE ROOM

64

HALF WALL ALONGS

TOASTERS CEREAL BREAD CONDIMENTS 11.5'

CINEMA ROOM

WC

WC

19.6

RECEPTION OFF

ICE H2O

ICE CREAM SOUP DRINKS 13 TEA + COFFEE CUPS

TOTAL USEABLE SPACE  
DINING ROOM 258.46  
CINEMA ROOM 58.94

CONSUMPTION AREA

**LIQUOR CONTROL ACT 1988**

The area outlined in red on this plan is the defined licensed area. It is a condition of the licence that this area shall not be altered without approval.

Application ID... A491206372

Decision Date... 28 May 2024

**DIRECTOR OF LIQUOR LICENSING**


**DINER AND CAFETERIA 1:100 @ A3**

0 1 2 3 4m  
1:100

**RECEIVED**  
 5 SEP 2011  
 Dept. of Racing Gaming & Liquor

INTERNAL SPACE 264.03 SQM  
 BEER GARDEN 428.86 SQM

- CONSUMPTION AREA -

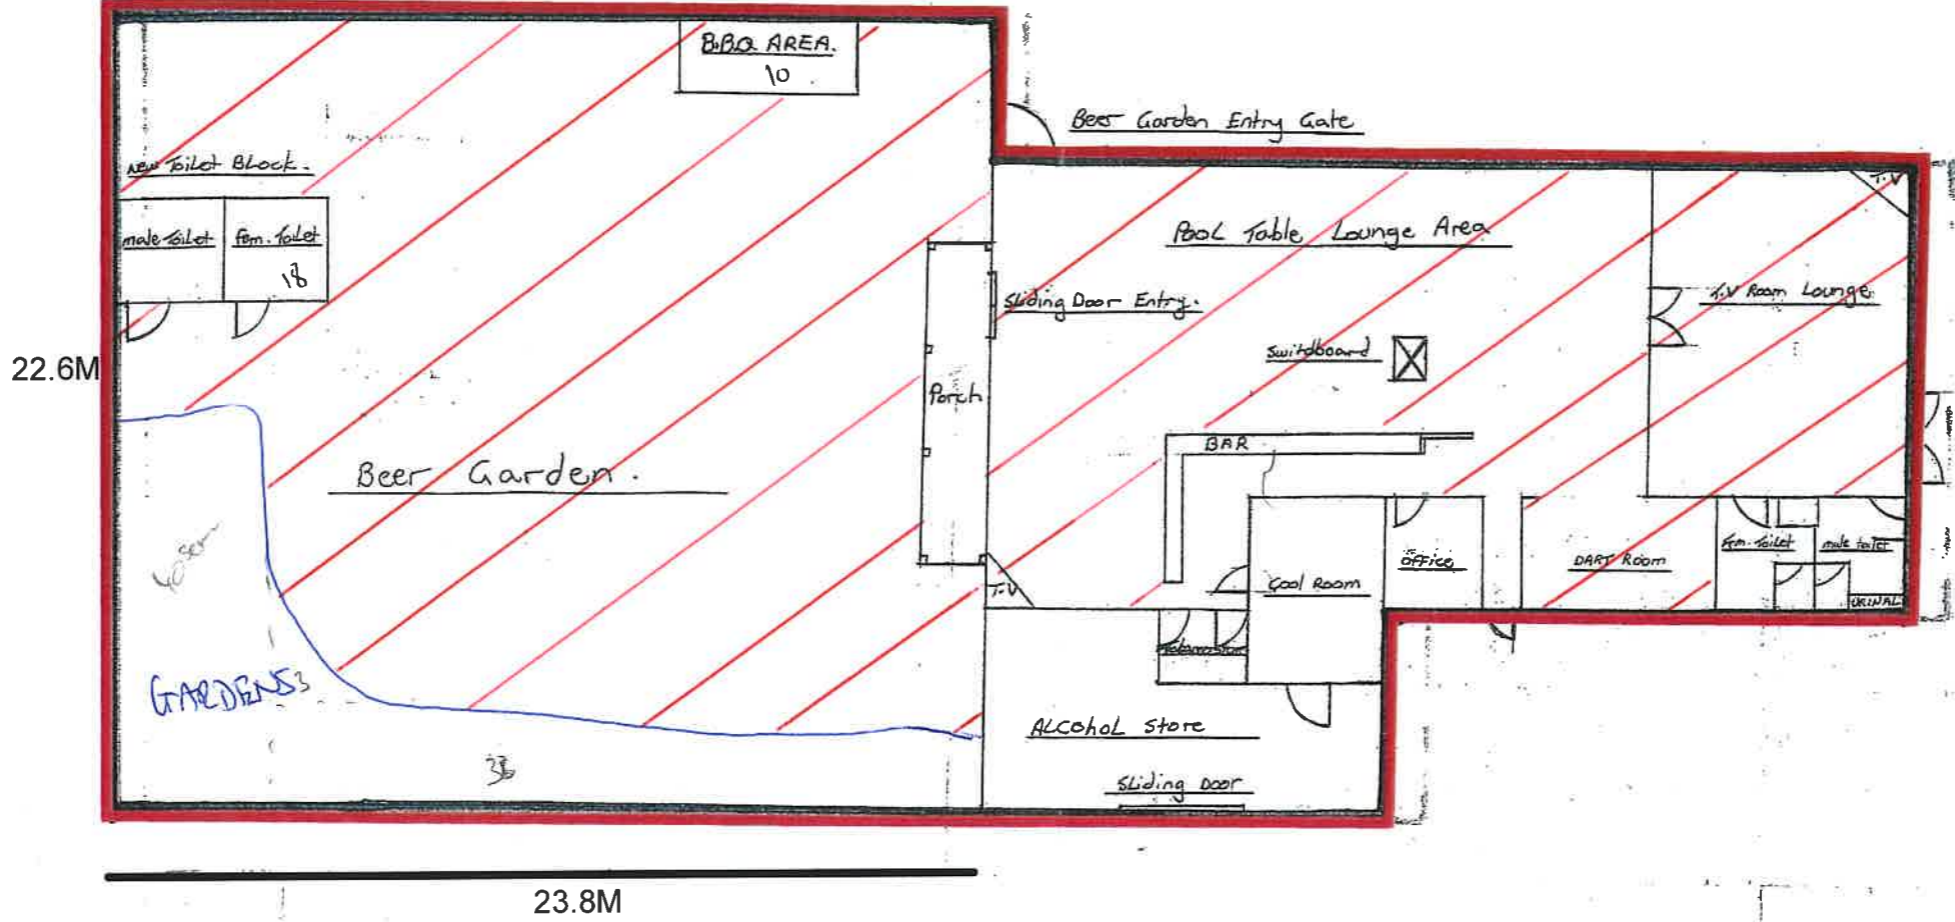

**LIQUOR CONTROL ACT 1988**  
 The area outlined in red on this plan is the defined licensed area. It is a condition of the licence that this area shall not be altered without approval.  
 Decision No. A217682 Date 6 Sept 2011  
*[Signature]*  
 DIRECTOR OF LIQUOR LICENSING

When In Doubt - Ask!

SCALE	1:100	SPR.	
DRAWN	PG 13.3.05	WET MESS FLOOR PLAN.	
CHECKED			
PROJECT APPROVAL			
ORIGINATOR APPROVAL		KAMBALDA WET MESS	REV.
DATE ISSUED			